


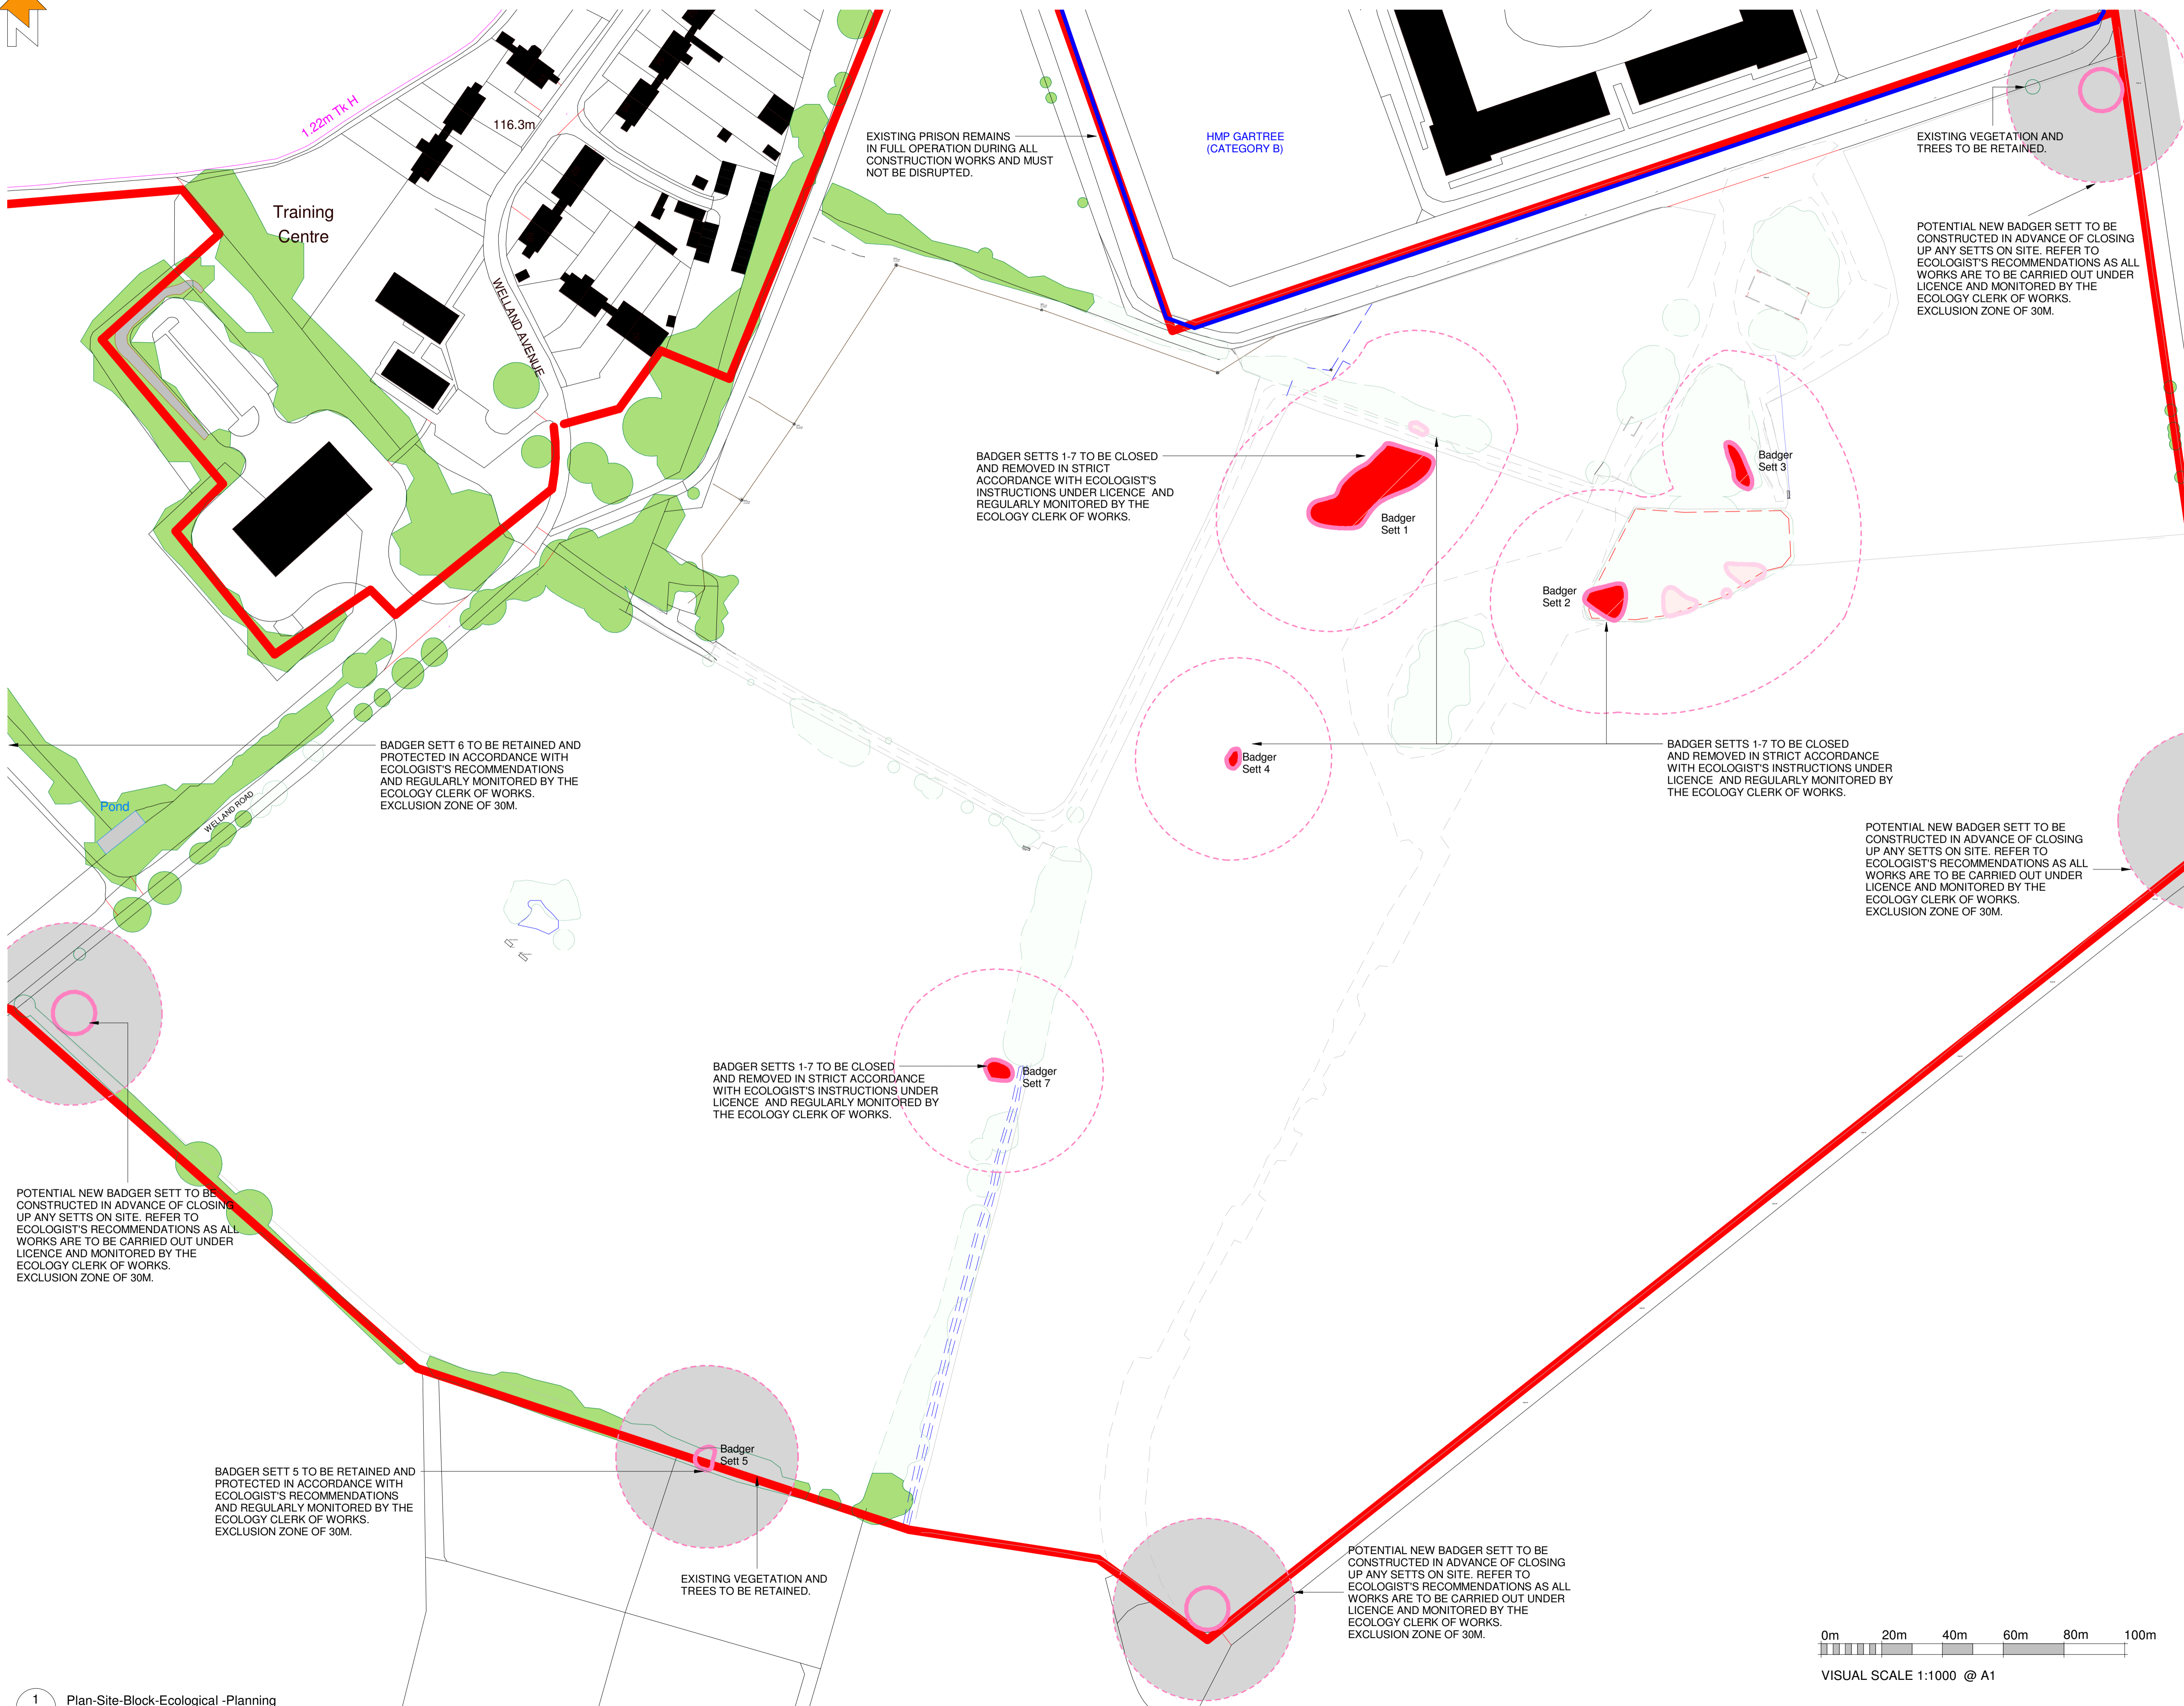

© Crown copyright 2018
Do not scale from drawings. Verify all dimensions on site prior to construction. This drawing is to be read in conjunction with all relevant documents and drawings. Report all discrepancies to MOJ immediately.
No unauthorised use, disclosure, storage or copying.



- Application Red Line Boundary
- Badger Set and Exclusion Zone
- Existing Badger Set to be Relocated
- Existing Badger Set to be Closed

Drawing to be read in conjunction with Badger Surveys

- 661277-0000-RAM-GTX0000-XX-RP-X-0003 Badger Survey
- 661277-0000-CGO-GTX0000-XX-RP-X-0001 Badger Bait-Marking Survey and Mitigation Recommendations
- 661277-0000-MAC-GTX0000-XX-SU-IC-0002 Badger Bait Marking Survey
- 661277-0000-RAM-GTX0000-XX-RP-X-0003 Badger Survey
- 661277-0000-MAC-GTX0000-XX-SU-X-0001 Badger Bait Marking Survey-Technical Scope

Badger setts names taken from CGO Badger bait-marking survey, 661277-0000-CGO-GTX0000-XX-RP-X-0001

Site Plan Key-Badger Relocation Strategy
1 : 1000

Rev	Date	Description
P03	13.07.21	Updated inline with ecologist comments
P02	01.06.21	Updated to Mace TA Comments
P01	28.04.21	First Issue

This document references the following linked files

File Reference	Status	Revision
661277-0000-PEV-GTX0000-XX-M3-A-0001-D0200	S1	P 00
661277-0000-CEN-GTX0000-XX-SU-G-0001-A0700	S2	P03

Project Status
RIBA Stage 2

<p>Ministry of Justice</p>	Client
	Project
<p>New Prisons Programme</p>	
<p>Ministry of Justice, 102 Petty France, London, SW1H 9AJ</p>	

Project Description / Site
New Prisons Programme
Gartree 2

Project Address
Site Adjacent to HMP Gartree

Building Type
SITE INFRASTRUCTURE

Drawing Title
Site-Block Plan-Badger Relocation Strategy-Planning

Originator Logo	Drawn By	HKM	Date	28-04-2021
	Checked By	CGI	Date	28-04-2021
	Approved By	CGI	Date	28-04-2021

Drawing Number
661277-0000-PEV-GTX0011-ZZ-DR-A-9102
Delref
B0700

Sheet No. 1 of 1
Scale 1 : 1000
Orig. Sheet Size @ A1
Rev. P03

Data Security Classification
OFFICIAL
Suitability
S3