



Key:

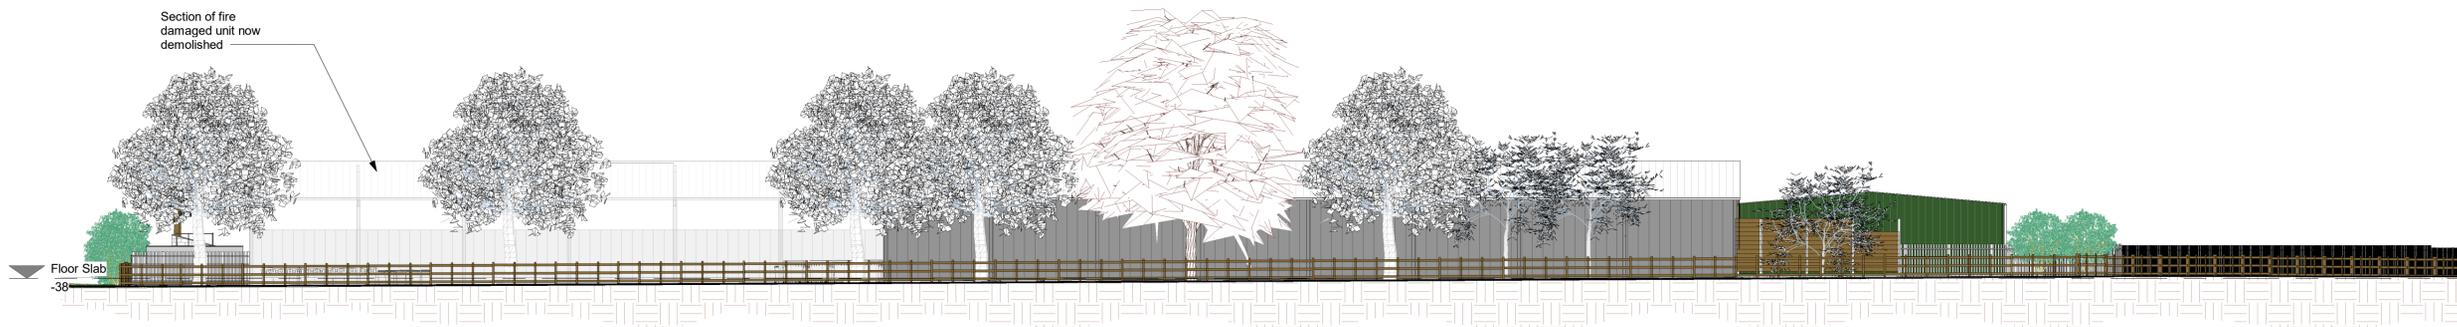


N North Elevation
1 : 200



E East Elevation
1 : 200

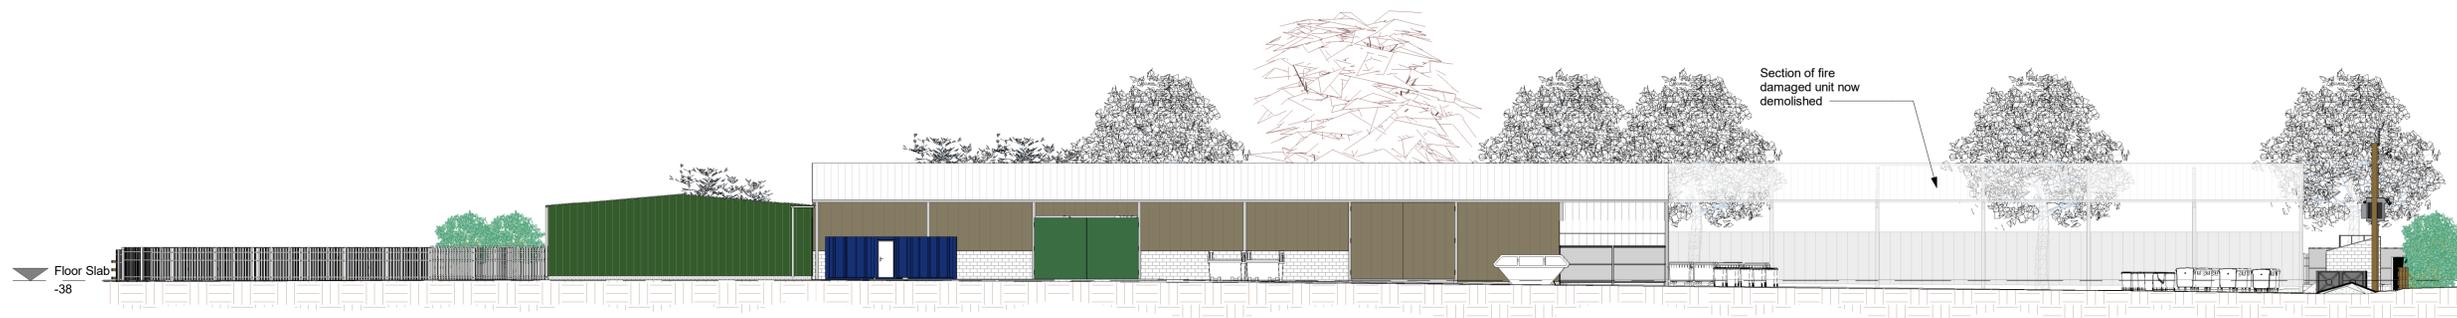

W West Elevation
1 : 200

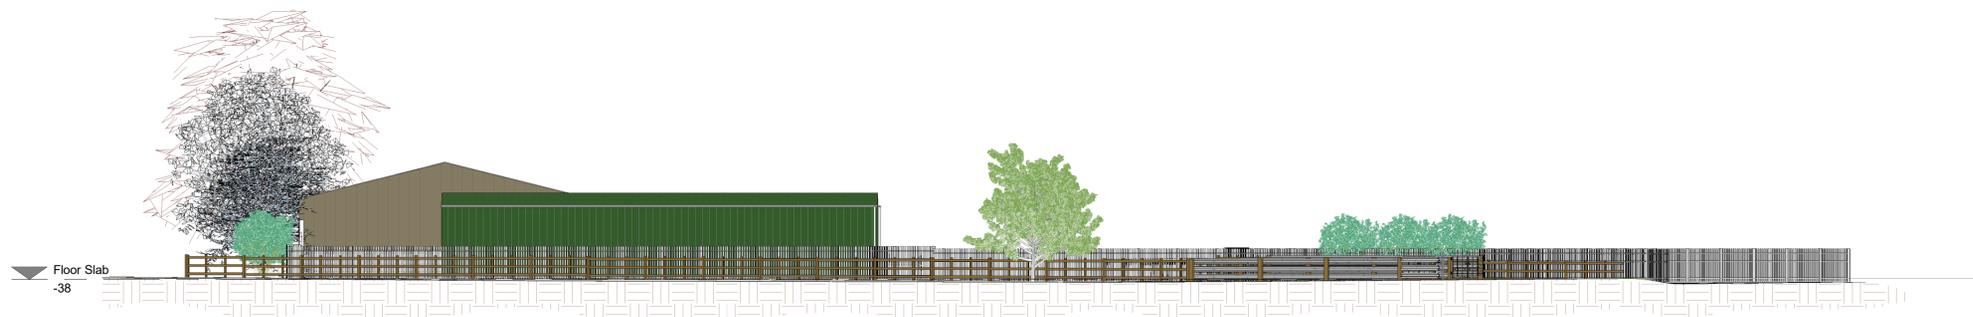

S South Elevation
1 : 200



Rev	Date	Description	IR Issued by	HC Chkd By
A	12.02.26	Issued for planning		

Project
Waste Depot Site, Tin House Farm, Great Bowden, Market Harborough. LE16 7HR

Client
Harborough District Council

Drawing Title
Existing Site Elevations

Scale @ A1 1 : 200
Date 02/09/26
Status Project Status

Drawing No. SHF.1287.009_015
Revision A

Bristol 01454 269 237	Cardiff 02920 023 700	 @enzygo enzygo.com hello@enzygo.com
Manchester 0161 413 6444	Cambridge 01799 542 473	
Sheffield 0114 321 5151	Belfast 07377673948	