


CDM 2015 Designer's risk assessment undertaken on this drawing, indicating Relevant and Foreseeable risks. To be read in conjunction with the Principle Designer's Risk Register.

The copyright of this drawing is owned by Enzygo Ltd and must not be copied or reproduced without the consent of the company.

Figured dimensions only to be taken from this drawing. DO NOT SCALE.

All contractors must be responsible for checking all dimensions on site and notifying the Architect of any discrepancies prior to works commencing.


Key:

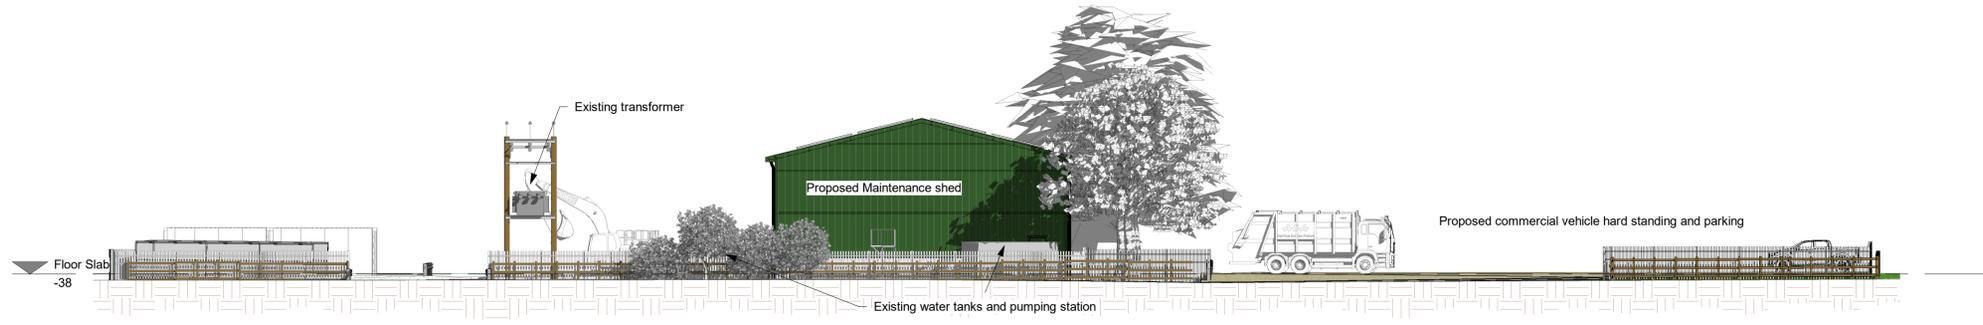


N North Elevation
1 : 200



E East Elevation
1 : 200

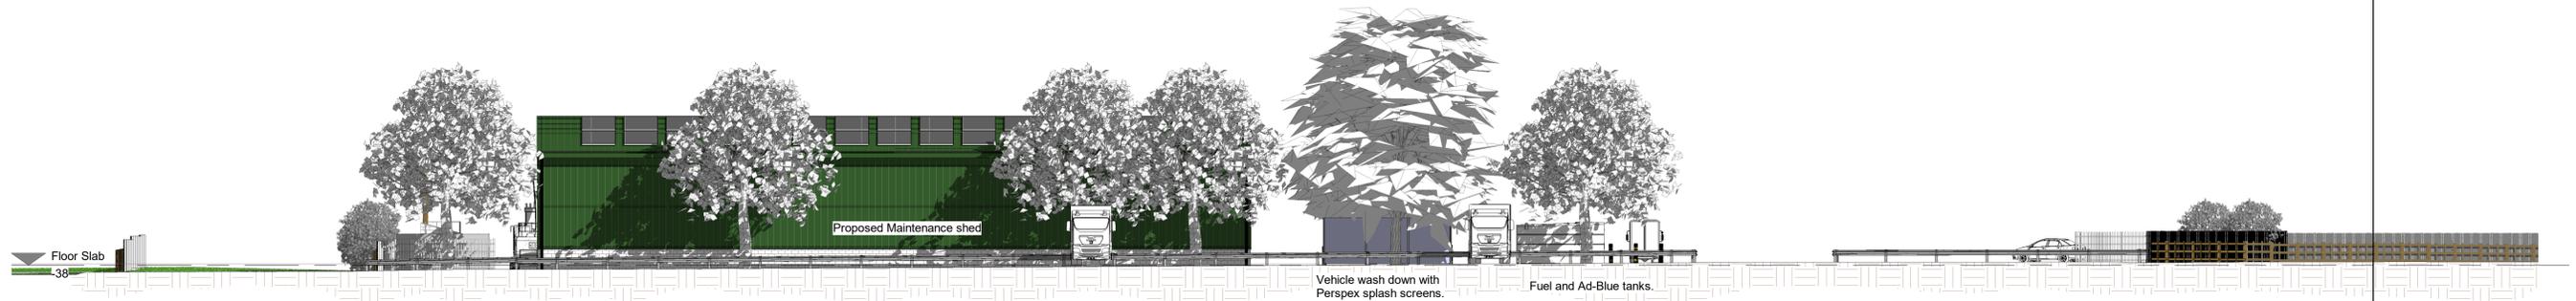

W West Elevation
1 : 200

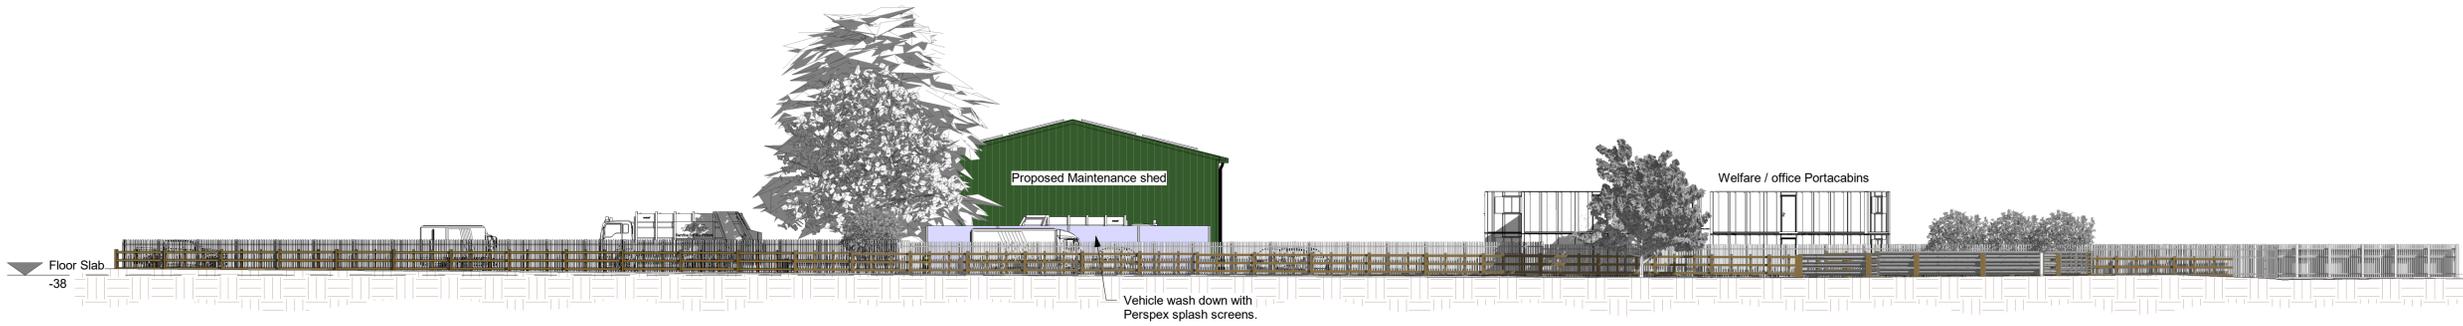

S South Elevation
1 : 200

Rev	Date	Description	Issued by	Chkd By
B	01.03.26	Additions and amendments to comments	IR	HC
A	12.02.26	Issued for planning	IR	HC

Project
Waste Depot Site, Tin House Farm, Great Bowden, Market Harborough. LE16 7HR

Client
Harborough District Council

Drawing Title
Proposed Site Elevations

Scale @ A1 1 : 200
Date 01/12/26
Status Project Status

Drawing No. SHF.1287.009_023
Revision B

Bristol 01454 269 237
Manchester 0161 413 6444
Sheffield 0114 321 5151
Cardiff 02920 023 700
Cambridge 01799 542 473
Belfast 07377673948

