
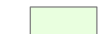


Key

-  Limits to Development
- Harborough District Council Landscape Character Areas
-  Houghton on the Hill - High Leicestershire

Houghton on the Hill


Local Landscape Areas

B16007.01




Scale: 1:10,000 @ A3

February 2016

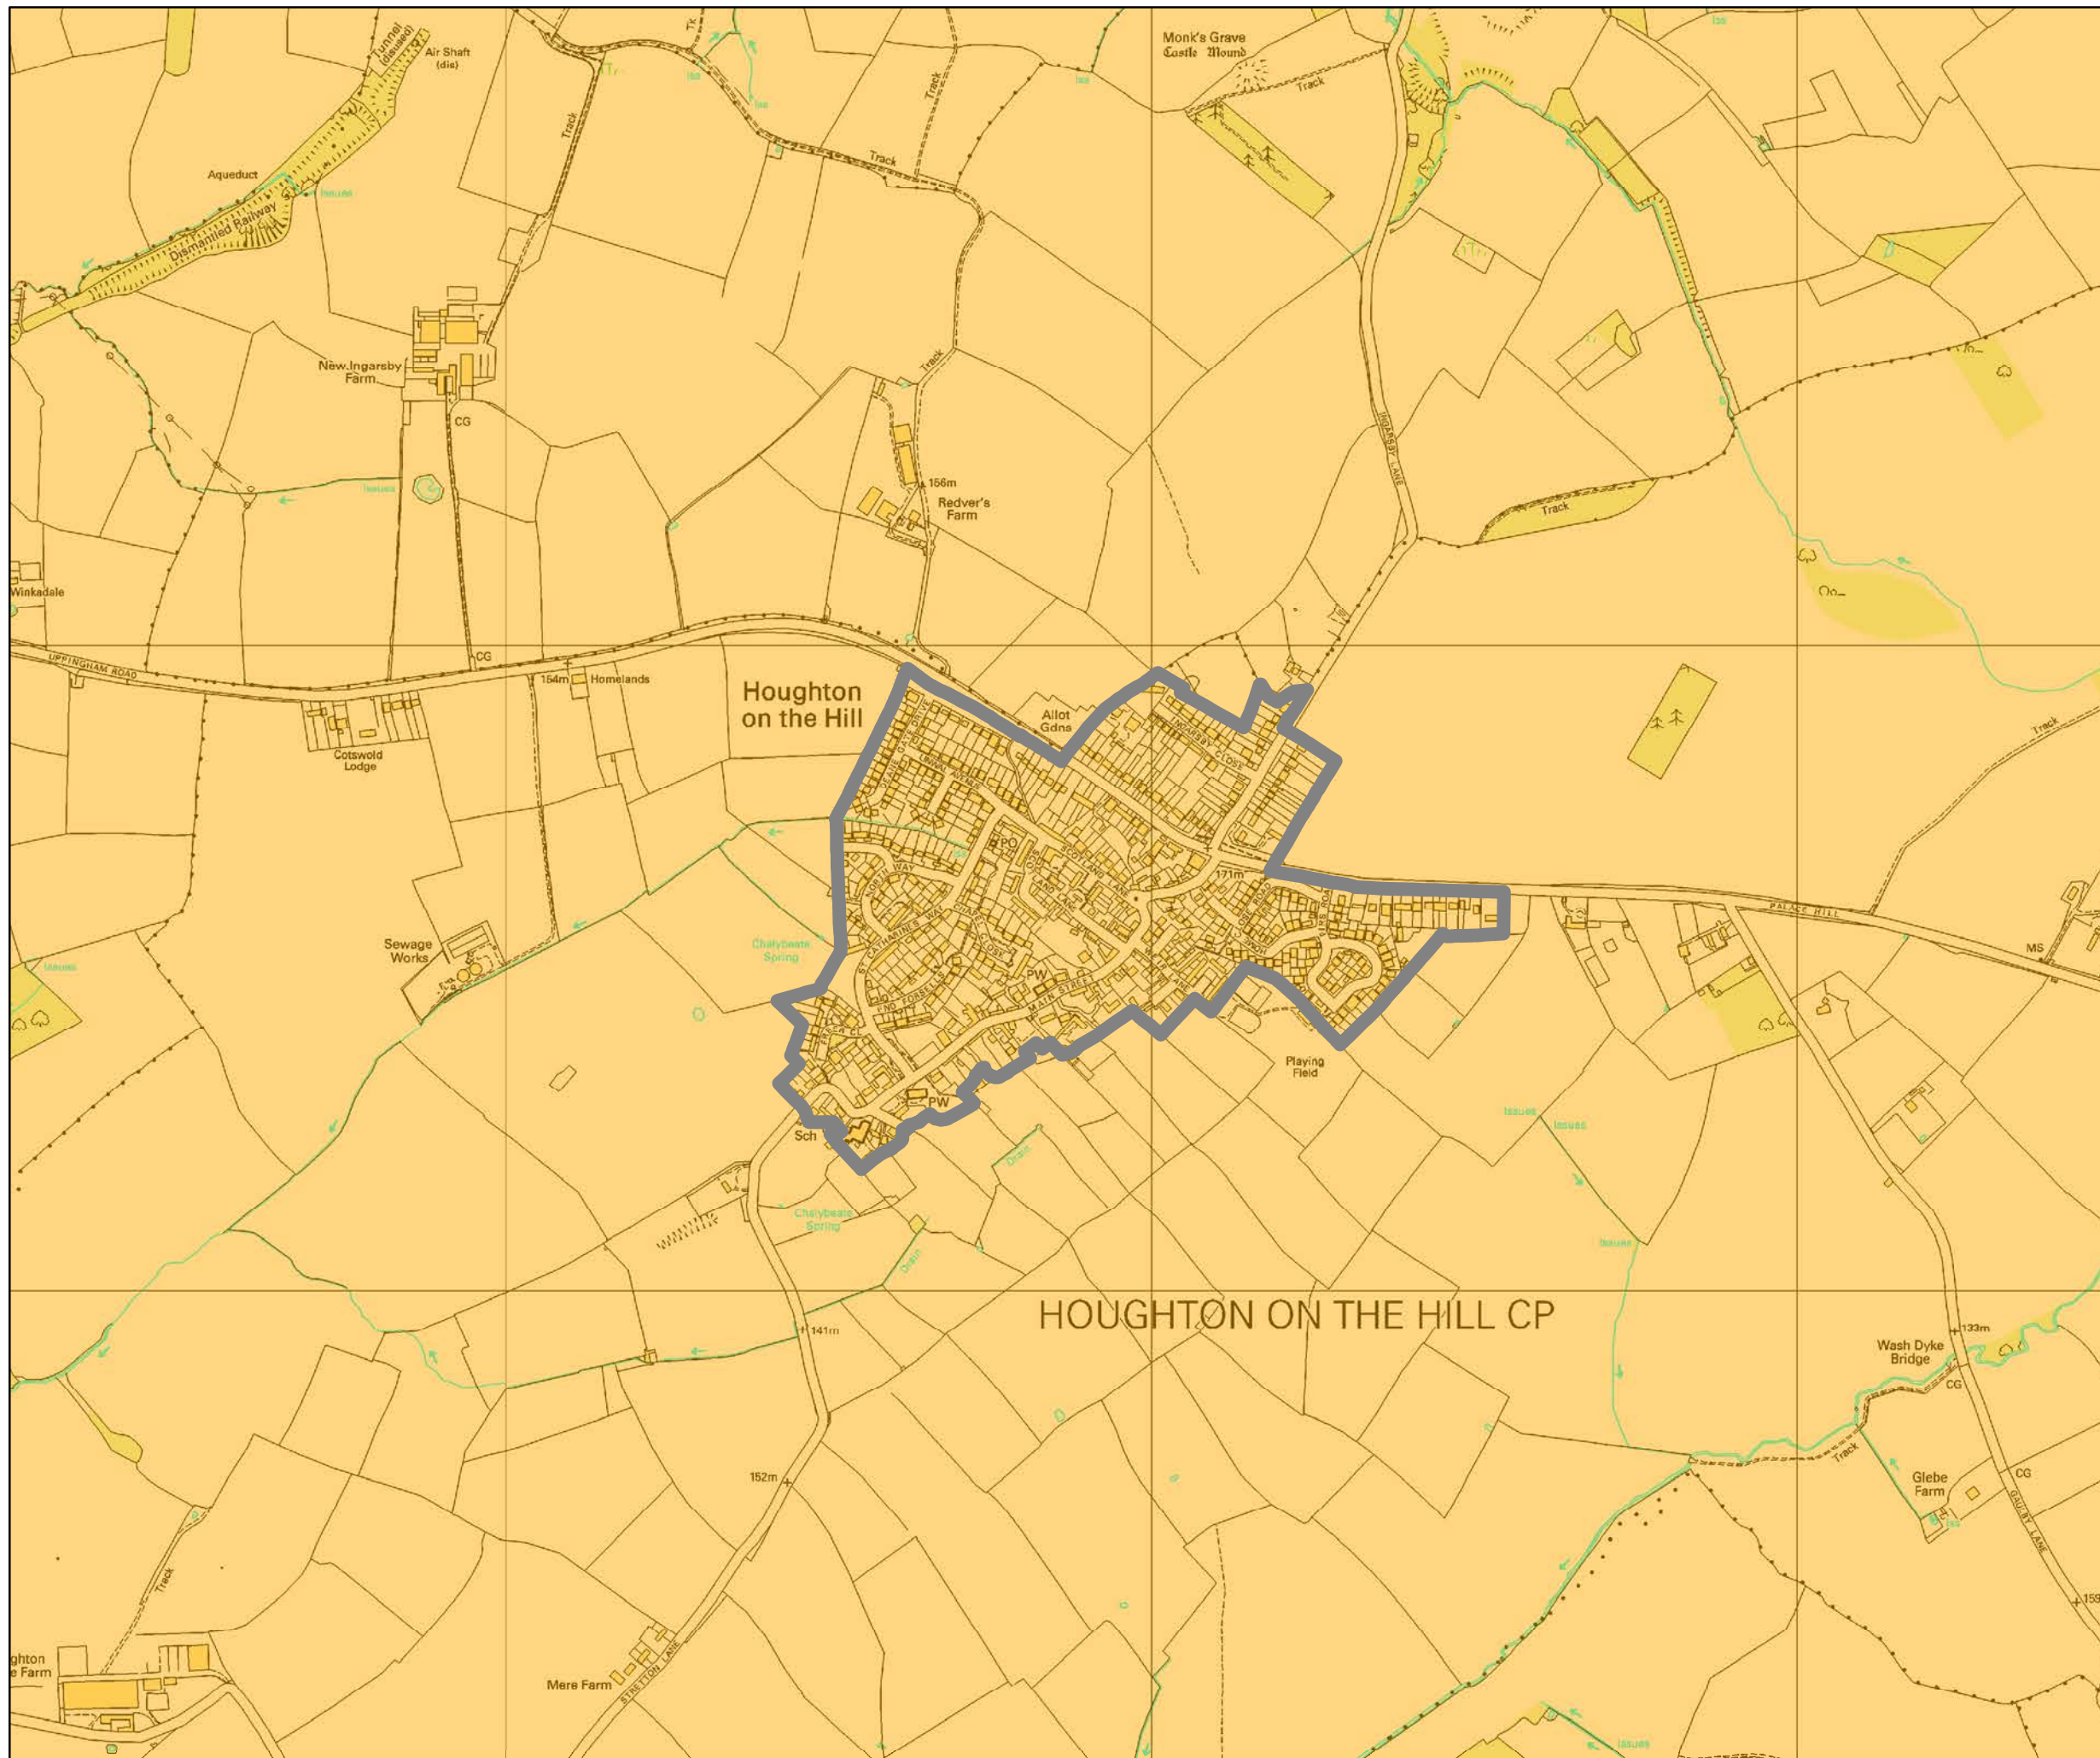



Key

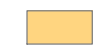-  Limits to Development
-  Local Landscape Character Areas Sensitivity
-  Medium-High

Houghton on the Hill

Local Landscape Character Areas Sensitivity

Drawing: B16007.02

Scale: 1:10,000 @ A3

February 2016



thelandscapepartnership
planning and designing environments for life

