



SECTION A-A
1:1000

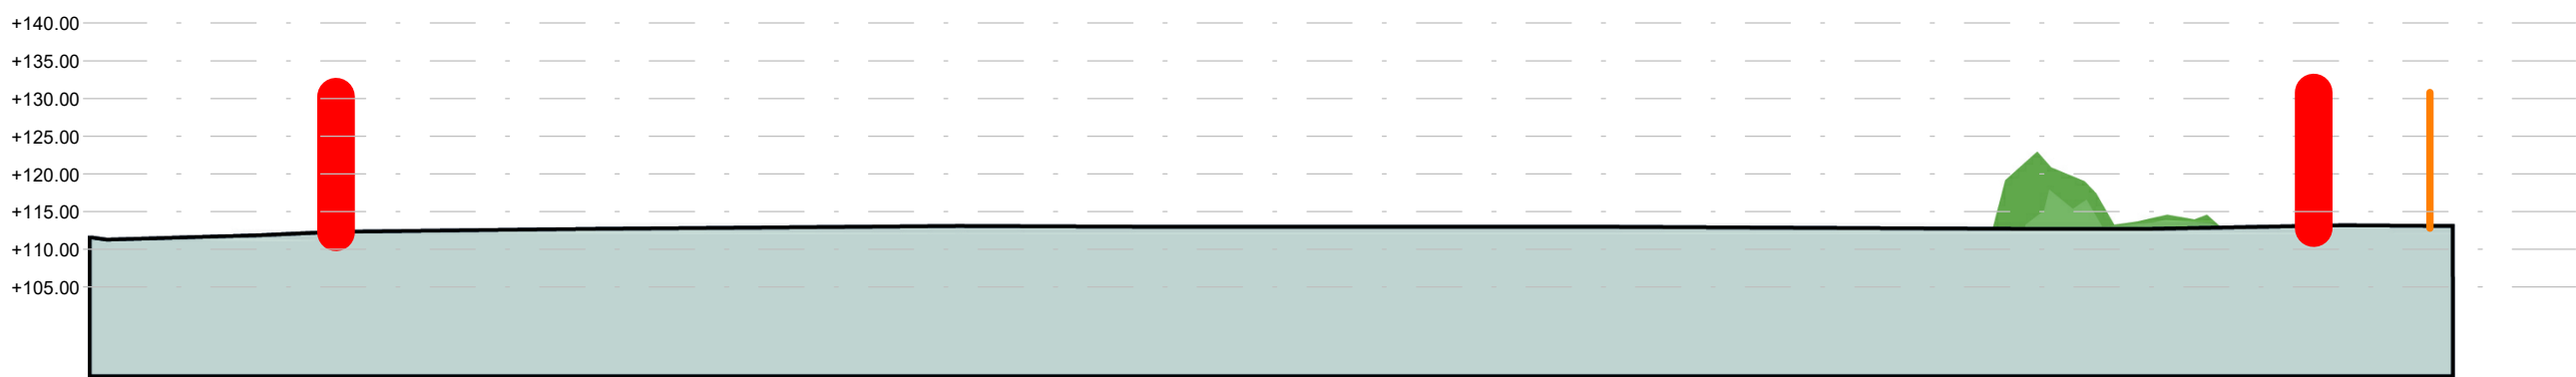

SECTION B-B
1:1000




SECTION C-C
1:1000

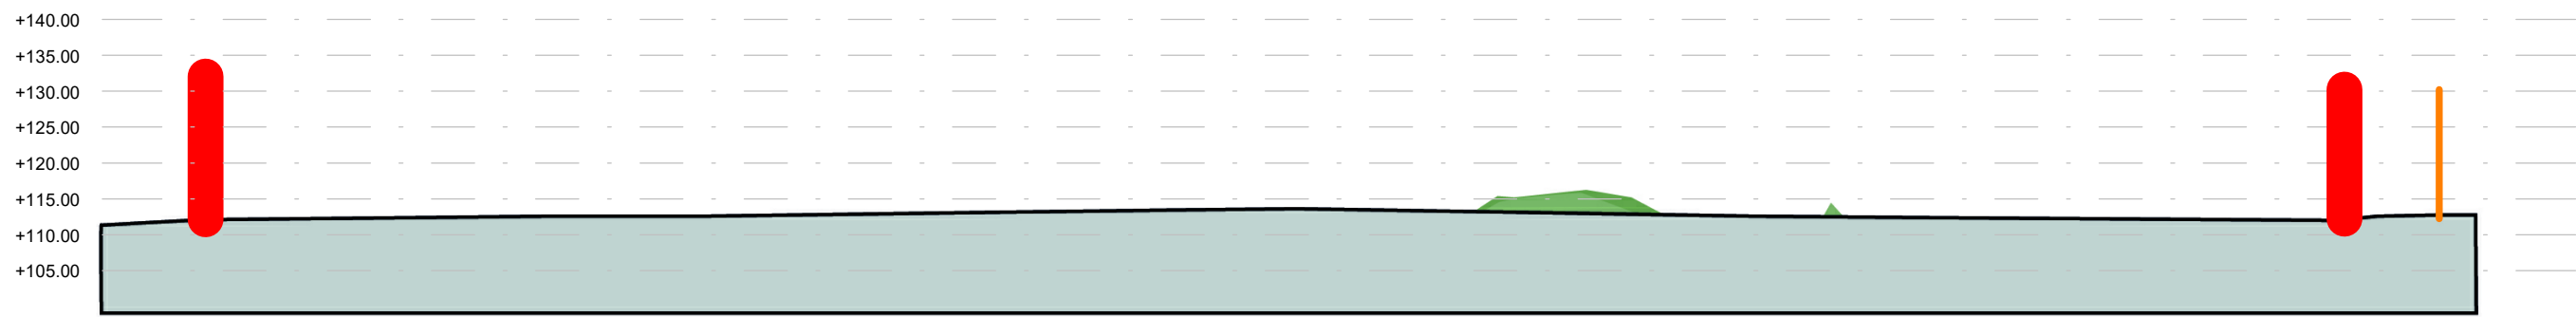


SECTION D-D
1:1000




SECTION E-E
1:1000

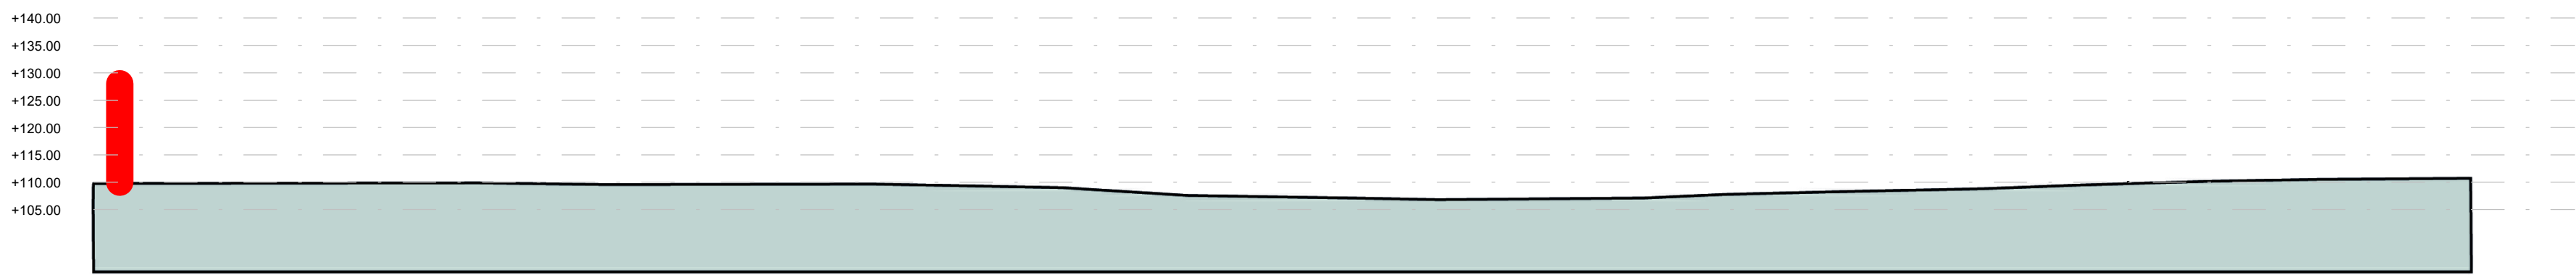


SECTION F-F
1:1000

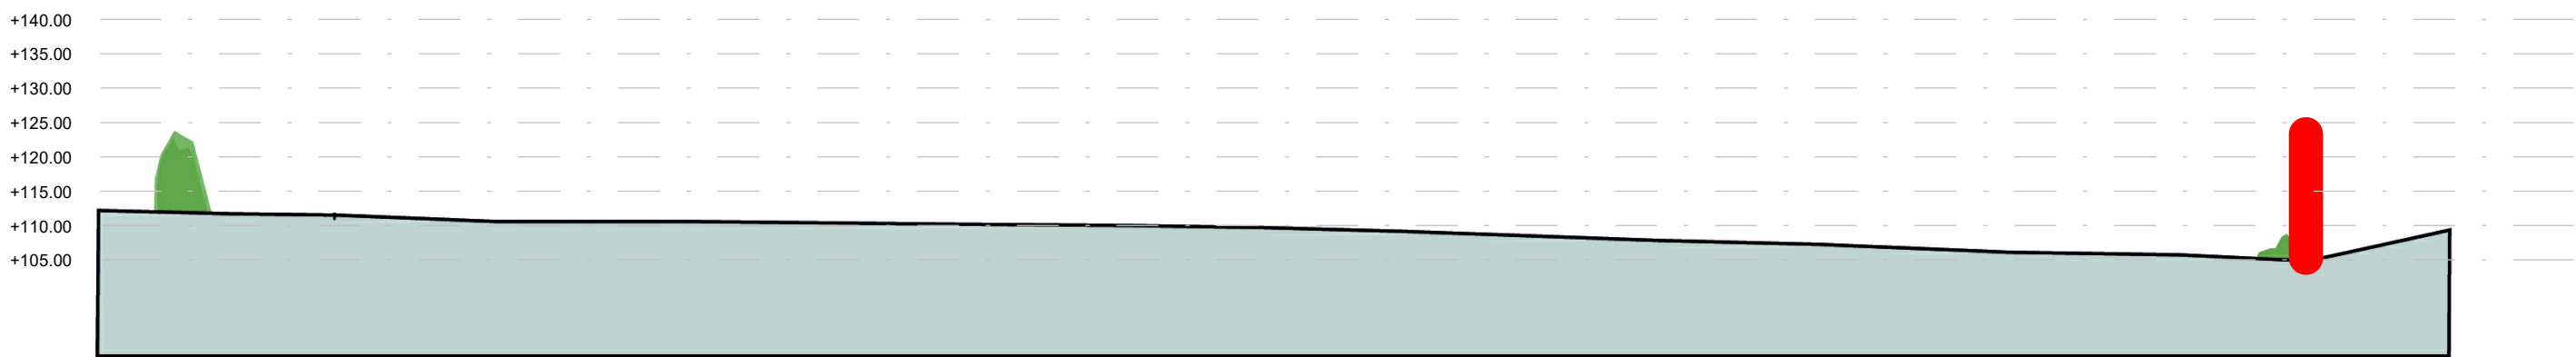

SECTION G-G
1:1000

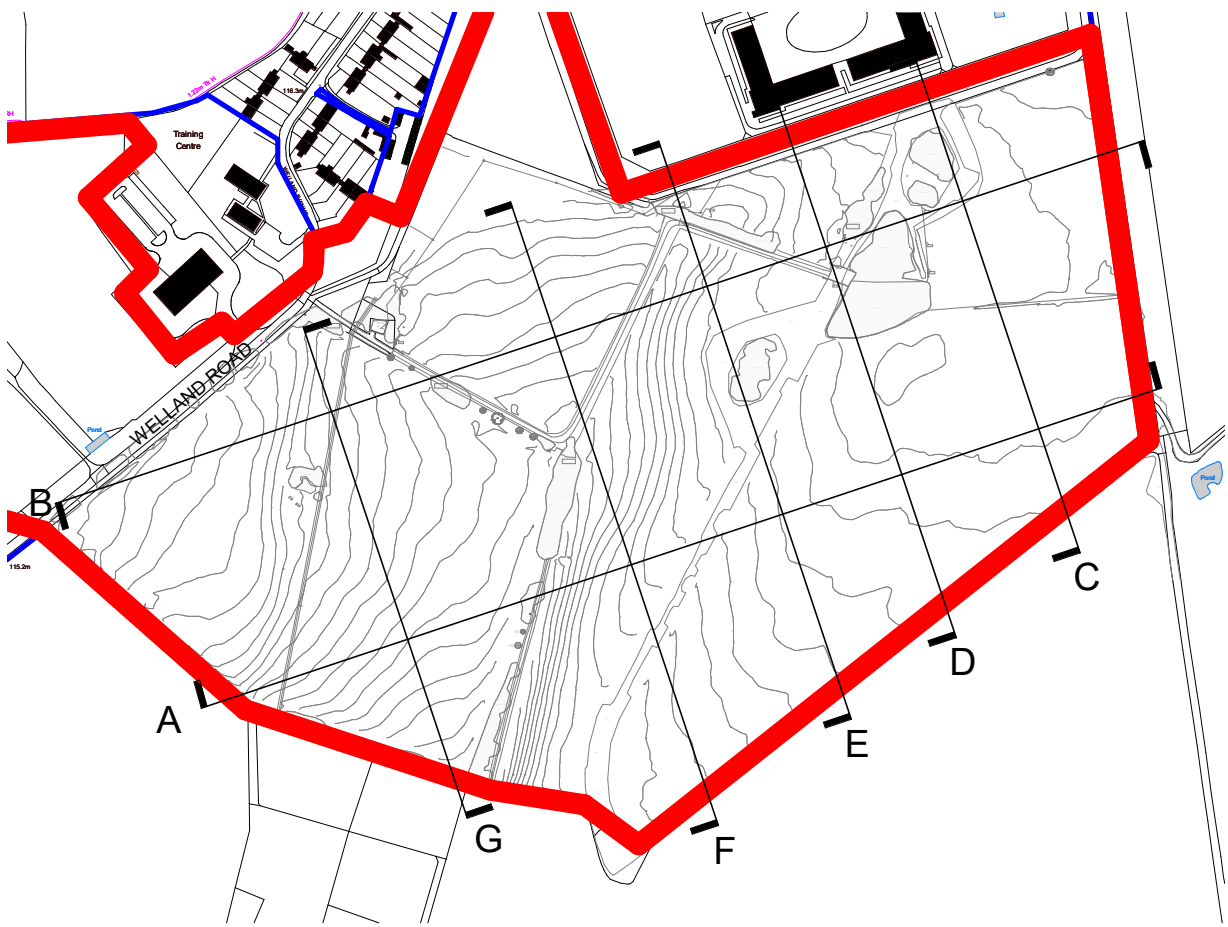

1
9003
Plan-Site-Block-Key Plan
1:5000

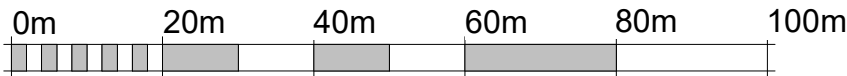

VISUAL SCALE 1:1000 @ A1

© Crown copyright 2018

Do not scale from drawings. Verify all dimensions on site prior to construction. This drawing is to be read in conjunction with all relevant documents and drawings. Report all discrepancies to MoJ immediately.

No unauthorised use, disclosure, storage or copying.

Application Red Line Boundary

Line of Existing Prison

P05	09.08.21	Updated to Mace TA Comments
P04	05.08.21	Revision clouds removed from sheet.
P03	26.07.21	Red line extent revised on Location Plan.
P02	21.06.21	Updated to Mace TA Comments
P01	30.04.21	First Issue
Rev	Date	Description

This document references the following linked files

File Reference	Status	Revision
661277-0000-PEV-GTX0000-XX-M3-A-0001-D0200	S1	P 00
661277-0000-CEN-GTX0000-XX-SU-G-0001-A0700	S2	P03

Project Status

RIBA Stage 2

Client



Ministry
of Justice

Ministry of Justice, 102 Petty France, London, SW1H 9AJ

Project Description / Site

New Prisons Programme

Gartree 2

Project Address

Site Adjacent to HMP Gartree

Building Type

SITE INFRASTRUCTURE

Drawing Title

Site-Sections-Existing-Planning

Originator Logo

PICK
EVERARD

Drawn By HKM Date 28.04.2021

Checked By CGI Date 28.04.2021

Approved By CGI Date 28.04.2021

Drawing Number

661277-0000-PEV-GTX0011-ZZ-DR-A-9003

Delref

B0700

Sheet No.

1 of 1

Scale

As indicated

Orig. Sheet Size

@ A1

Rev.

P05

Data Security Classification

OFFICIAL

Suitability

S3