

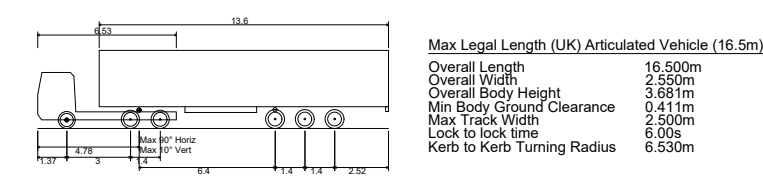
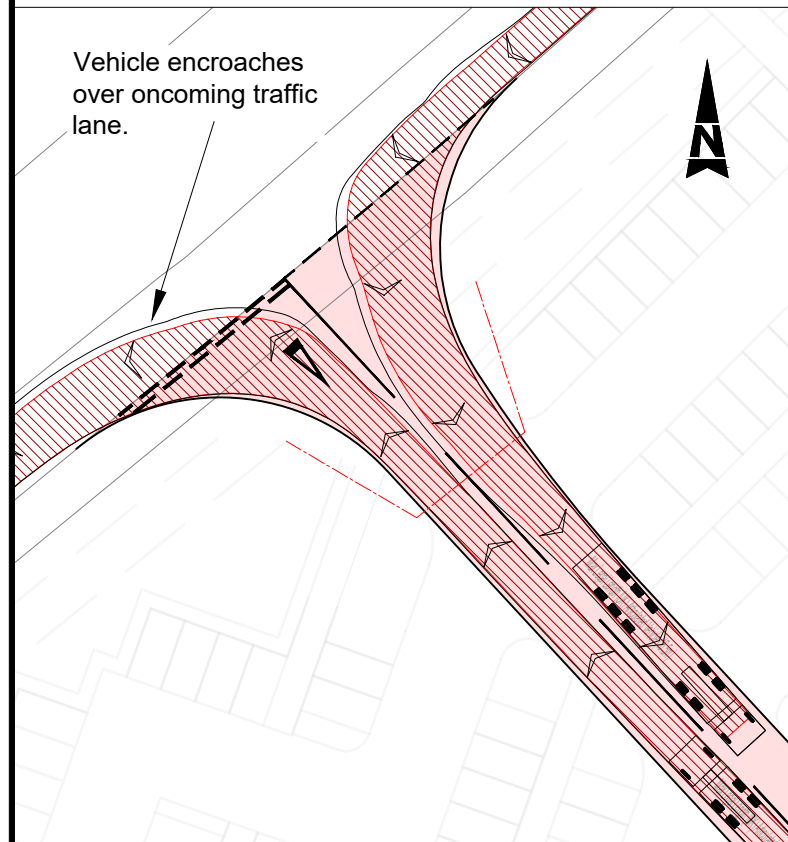
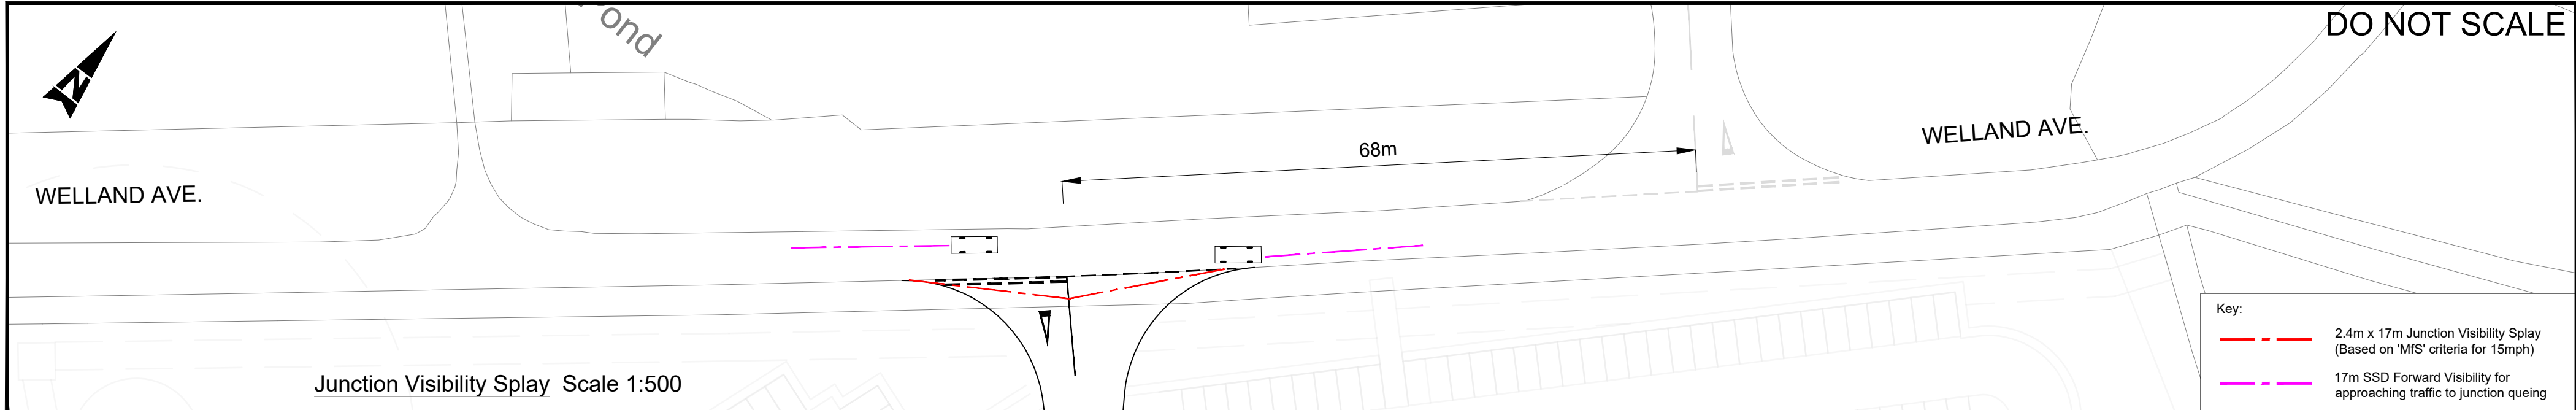
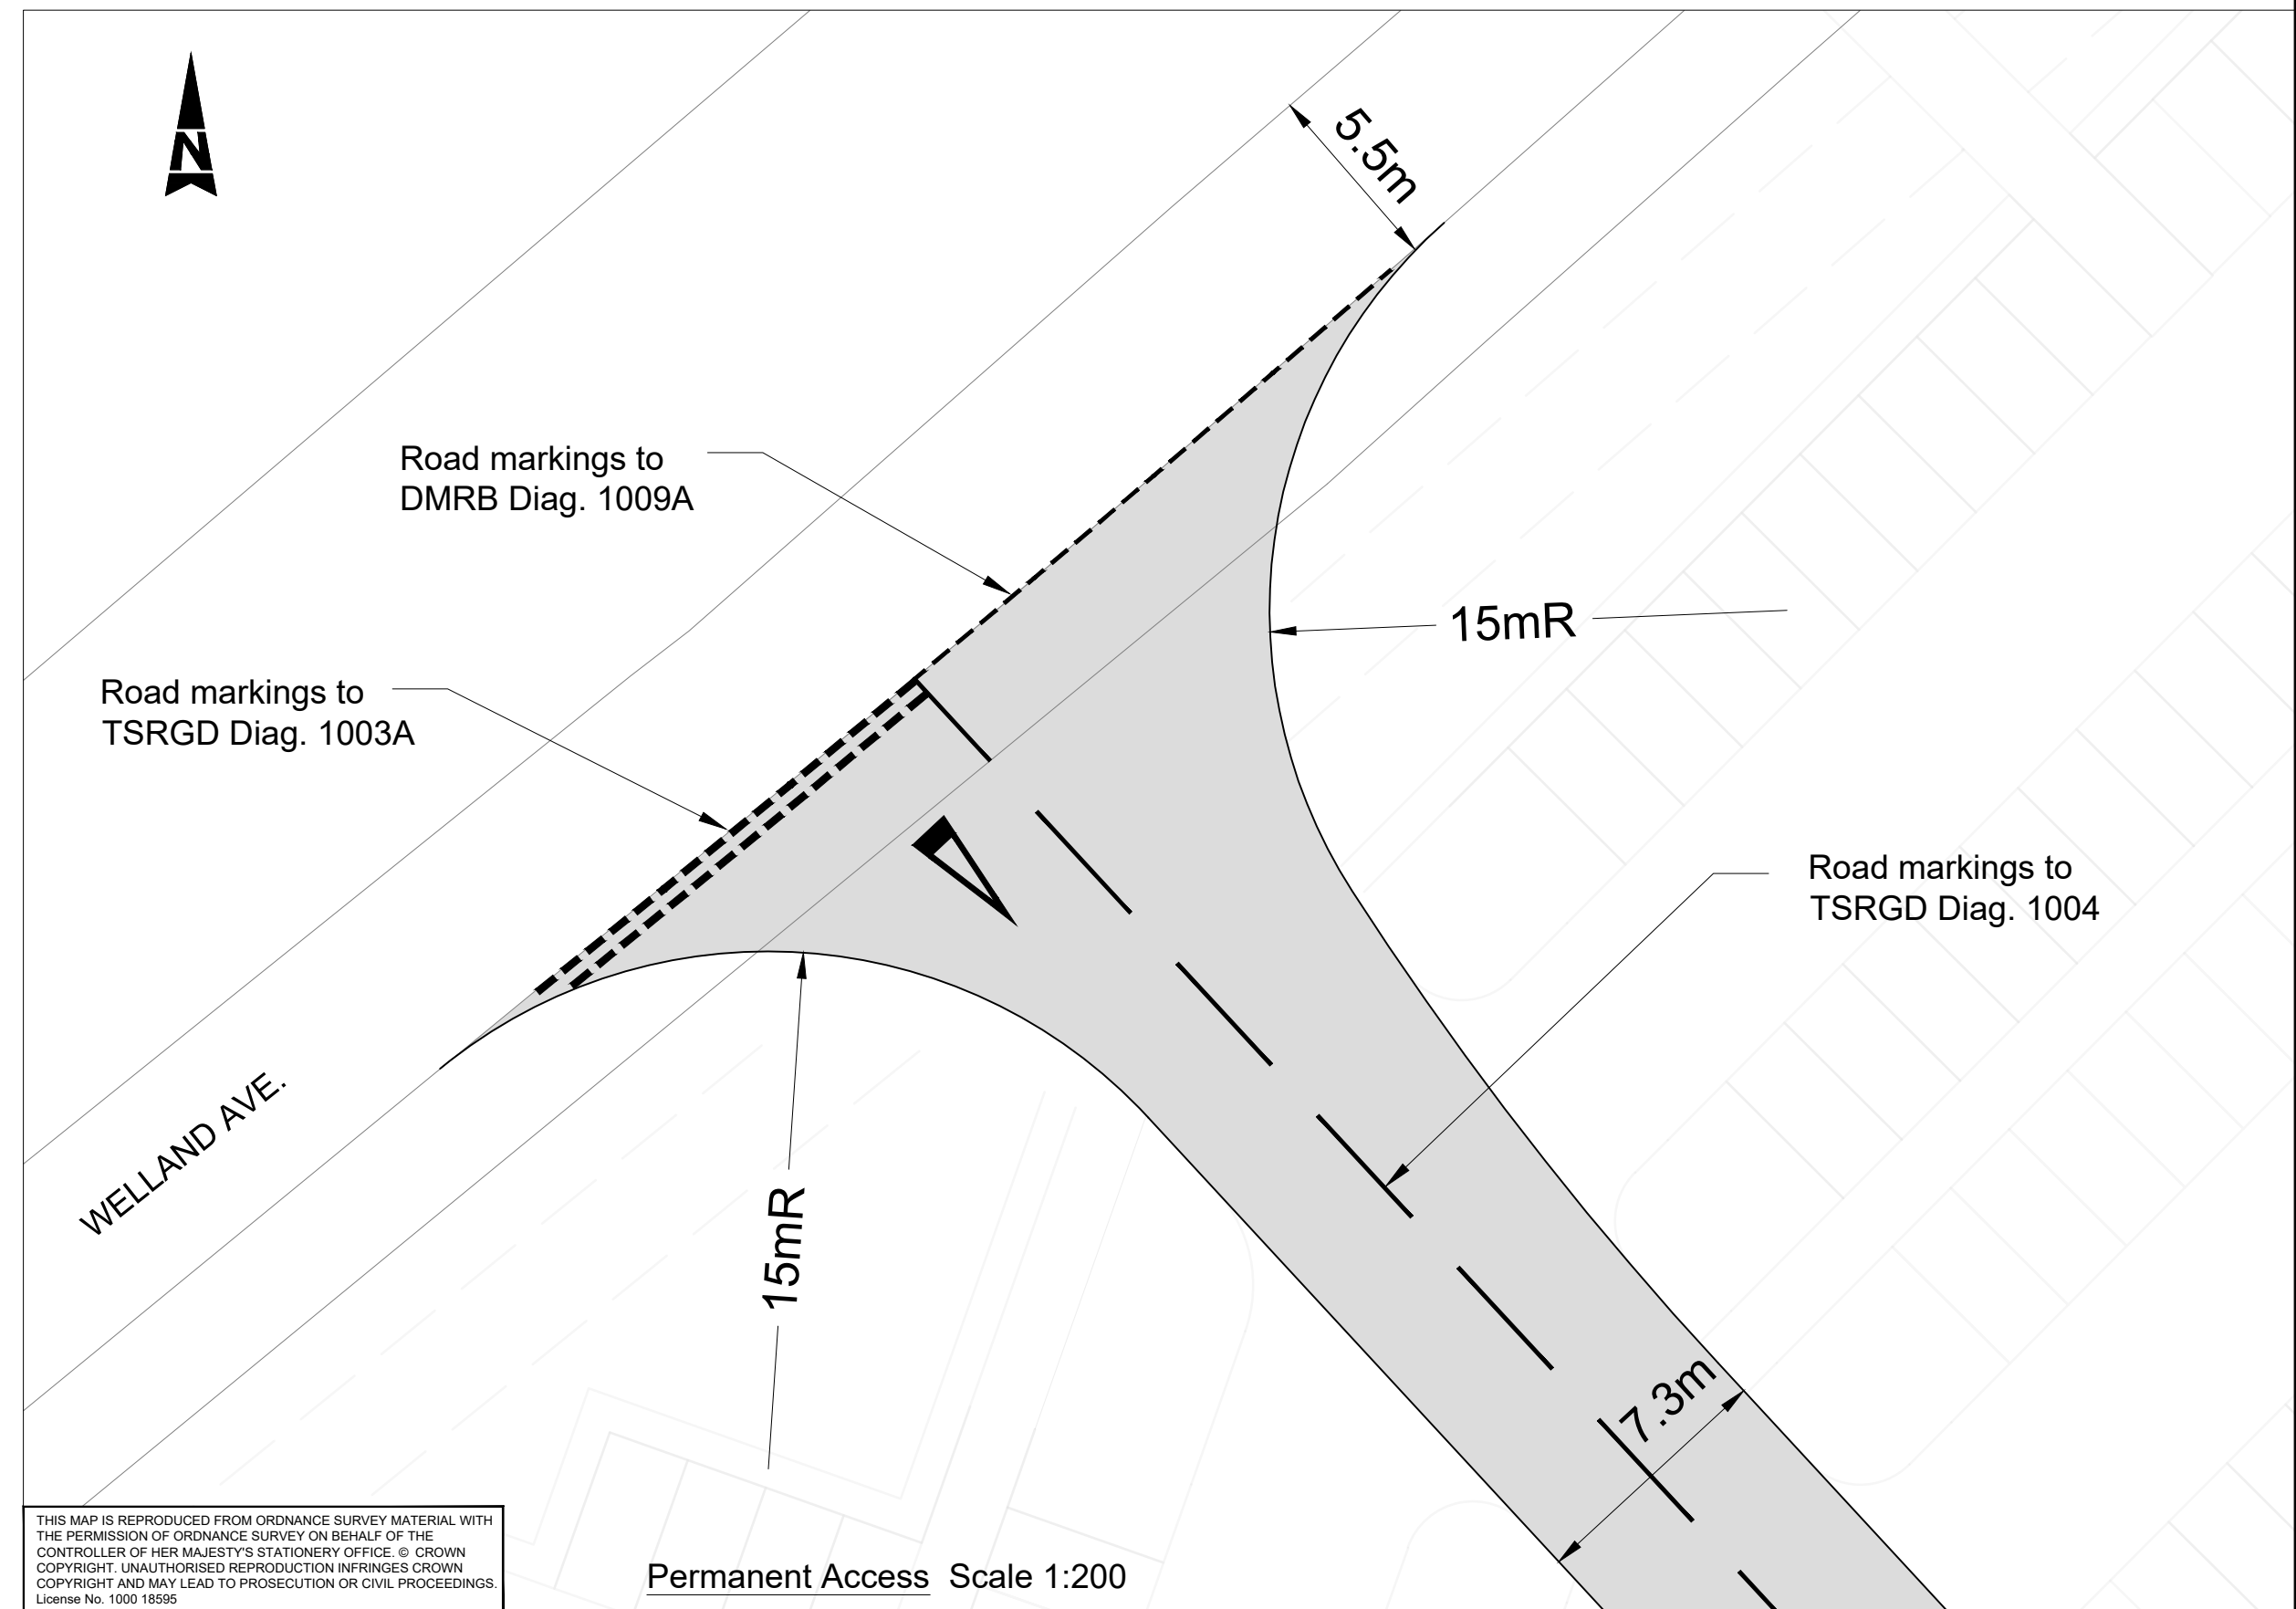


100
10
0
Millimetres

DO NOT SCALE

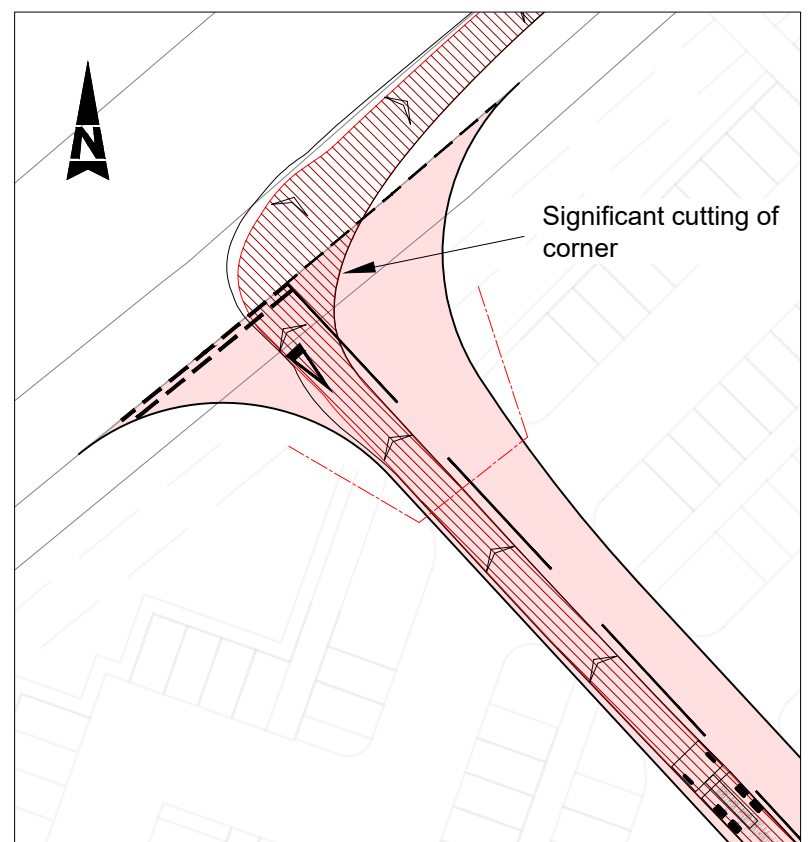

Construction Access Scale 1:500

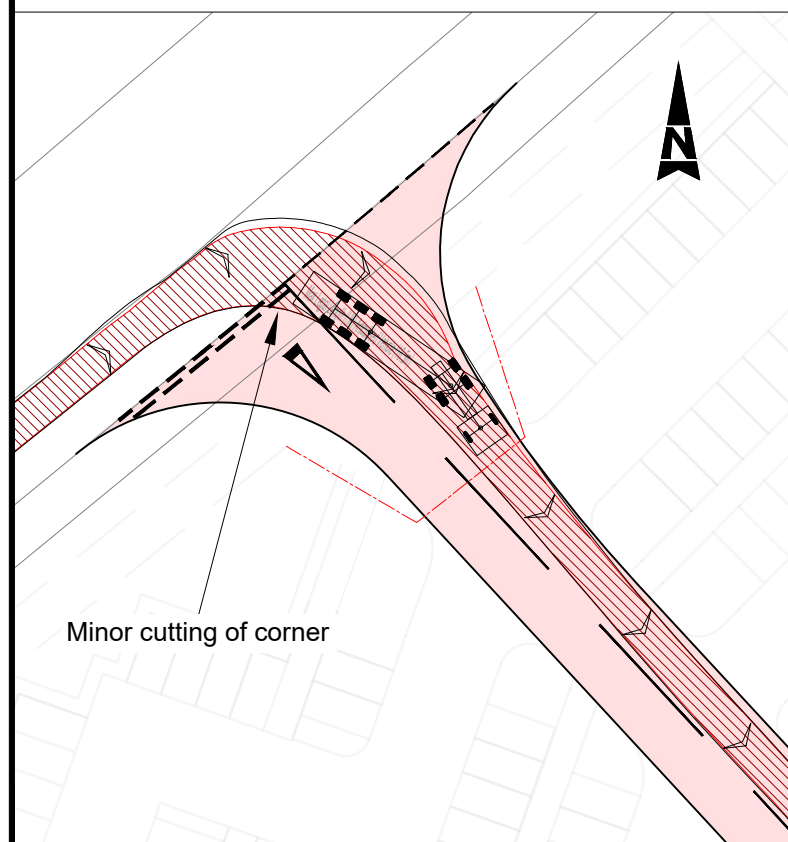

THIS MAP IS REPRODUCED FROM ORDNANCE SURVEY MATERIAL WITH THE PERMISSION OF ORDNANCE SURVEY ON BEHALF OF THE CONTROLLER OF HER MAJESTY'S STATIONERY OFFICE. © CROWN COPYRIGHT. UNAUTHORISED REPRODUCTION INFRINGES CROWN COPYRIGHT AND MAY LEAD TO PROSECUTION OR CIVIL PROCEEDINGS. License No. 1000 18595

Key:

- Temporary construction surfacing
- Permanent carriageway surfacing
- Vehicle Swept Path

- Notes:
- Layout is preliminary design 'for information' only and subject to approval from Highway Authority.
 - Layout is based on Ordnance Survey. Subject to detailed design on Topographical Survey base.
 - Proposed junction visibility splays to be checked against topographical survey information to confirm minimum standards are achieved.
 - All proposed road markings and temporary signage to be in accordance with the 'Traffic Signs Regulations and General Directions 2016'.
 - On completion of works all affected infrastructure including hedging, fencing, ditches, footways, kerbing, verges and road surfacing shall be reinstated in accordance with the Overseeing Organisation's requirements.

SAFETY, HEALTH AND ENVIRONMENTAL INFORMATION			
In addition to the hazards/risks normally associated with the types of work detailed on this drawing, note the following:			
CONSTRUCTION			
NONE			
MAINTENANCE/CLEANING			
NONE			
DECOMMISSIONING/DEMOLITION			
NONE			
It is assumed that all works will be carried out by a competent contractor working, where appropriate, to an approved method statement			
Rev.	Date	Description	By
P1	20.04.21	DRAWING CREATED	AE PDE

Drawing Status: **FIT FOR INFORMATION**

Suitability: **S2**

ATKINS

The Axis
10 Holliday Street
Birmingham
West Midlands
B1 1TF

Tel: +44 (0)1214 835000
Fax: +44 (0)1214 835252

Copyright © Atkins Limited (2021) www.atkinsglobal.com

Client: **MINISTRY OF JUSTICE**

Project Title: HMP GARTREE				
Drawing Title: PROPOSED NEW ACCESS				
Scale: AS SHOWN	Designed: AE	Drawn: AE	Checked: PDE	Authorised:
Original Size: A2	Date: 20.04.21	Date: 20.04.21	Date: 20.04.21	Date:
Drawing Number: GART	Originator: - ATK -	Volume: - HGN -	Project Ref. No. 5200124	
HA PIN: WELL	- DR - D -	0001	Revision P1	
Location:	Type:	Role:	Number:	