


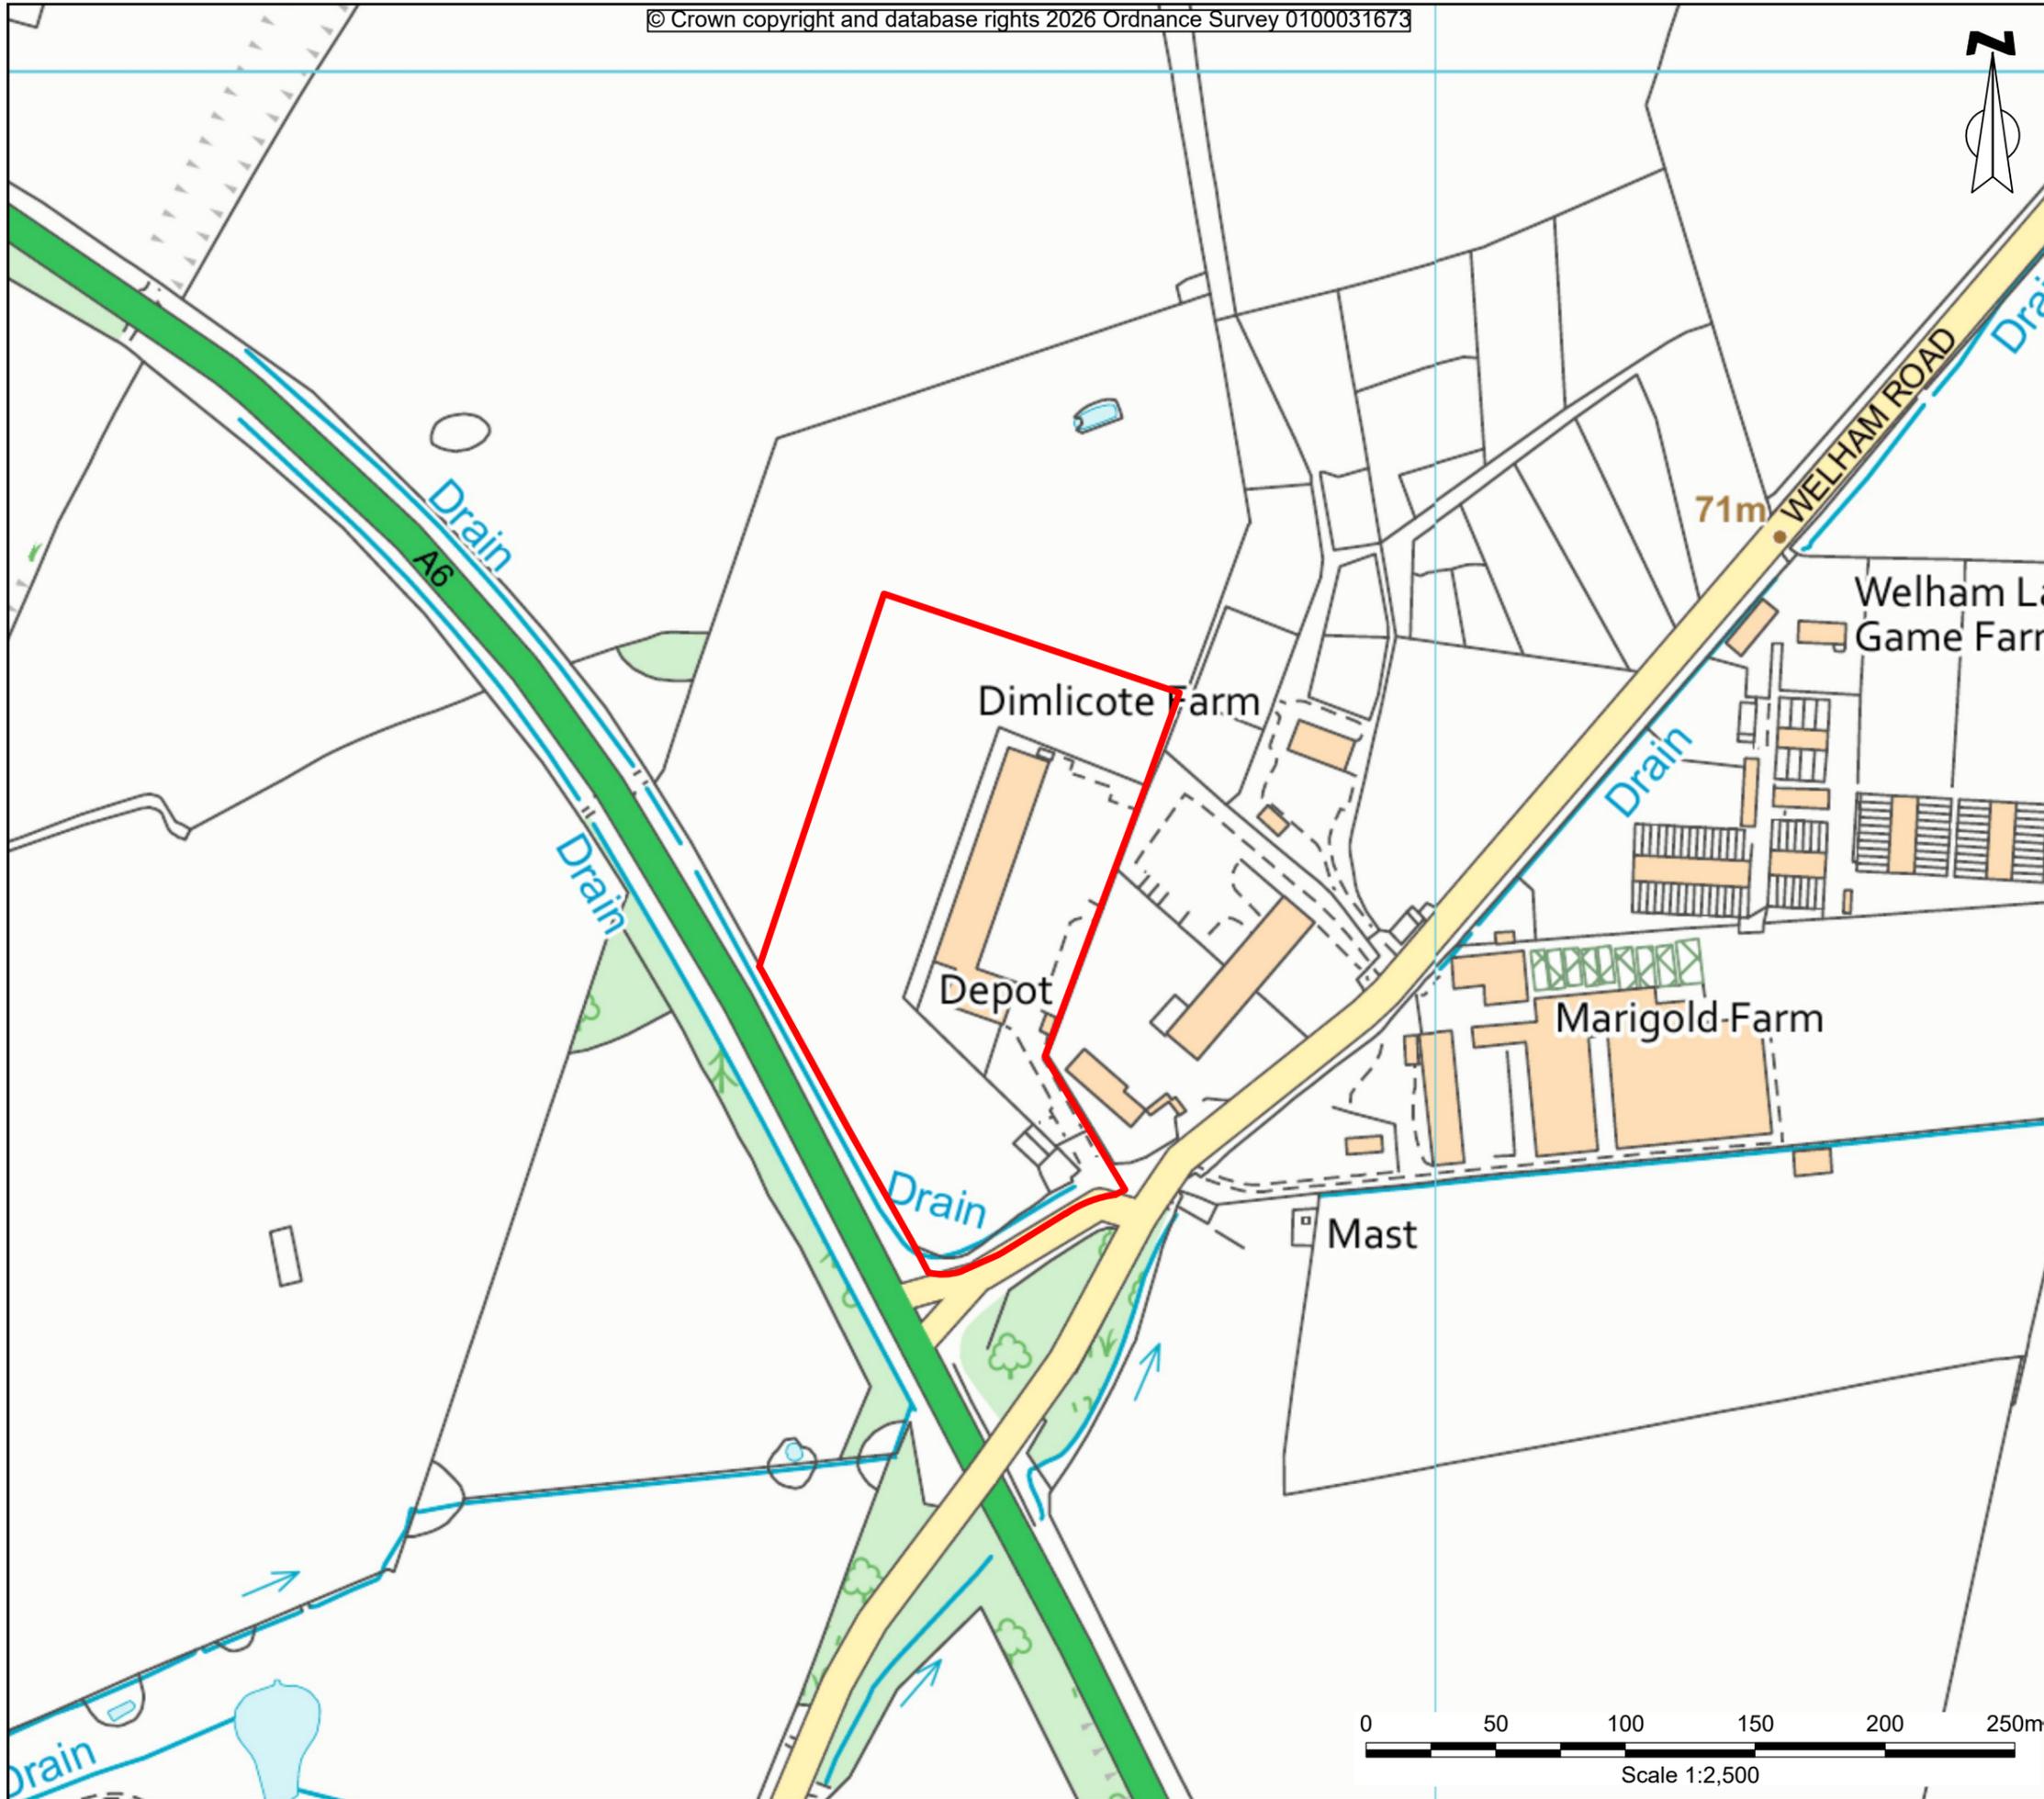

KEY:

 Site Boundary



P03	17/02/26	Redline Updated	LB	CN	CN
P02	20/10/25	Redline Updated	LB	CN	CN
P01	26/08/25	Issued for comment / approval	LW	CN	CN
Rev	Date	Description	DRA	CHK	APP

Project
Land at Tin House Farm, Waste Depot Site

Client
Harborough District Council

Drawing Title
Site Location Plan

Scale 1:2,500 @ A3	Date 26/08/2025	Status Preliminary
------------------------------	---------------------------	------------------------------

DWG No. SHF1287009-ENZ-XX-XX-DR-T-0001	Revision P03
--	------------------------

Bristol 01454 269 237	Cardiff 02920 023 700	 @enzygo enzygo.com hello@enzygo.com
Manchester 0161 413 6444	Cambridge 01799 542 473	
Sheffield 0114 321 5151	Belfast 07377673948	
		